


CDD-TEM-001-04-A-EN | This drawing is property of Voltalia SA and may not be reproduced, disclosed or copied in whole or in part without permission. All rights reserved by law.

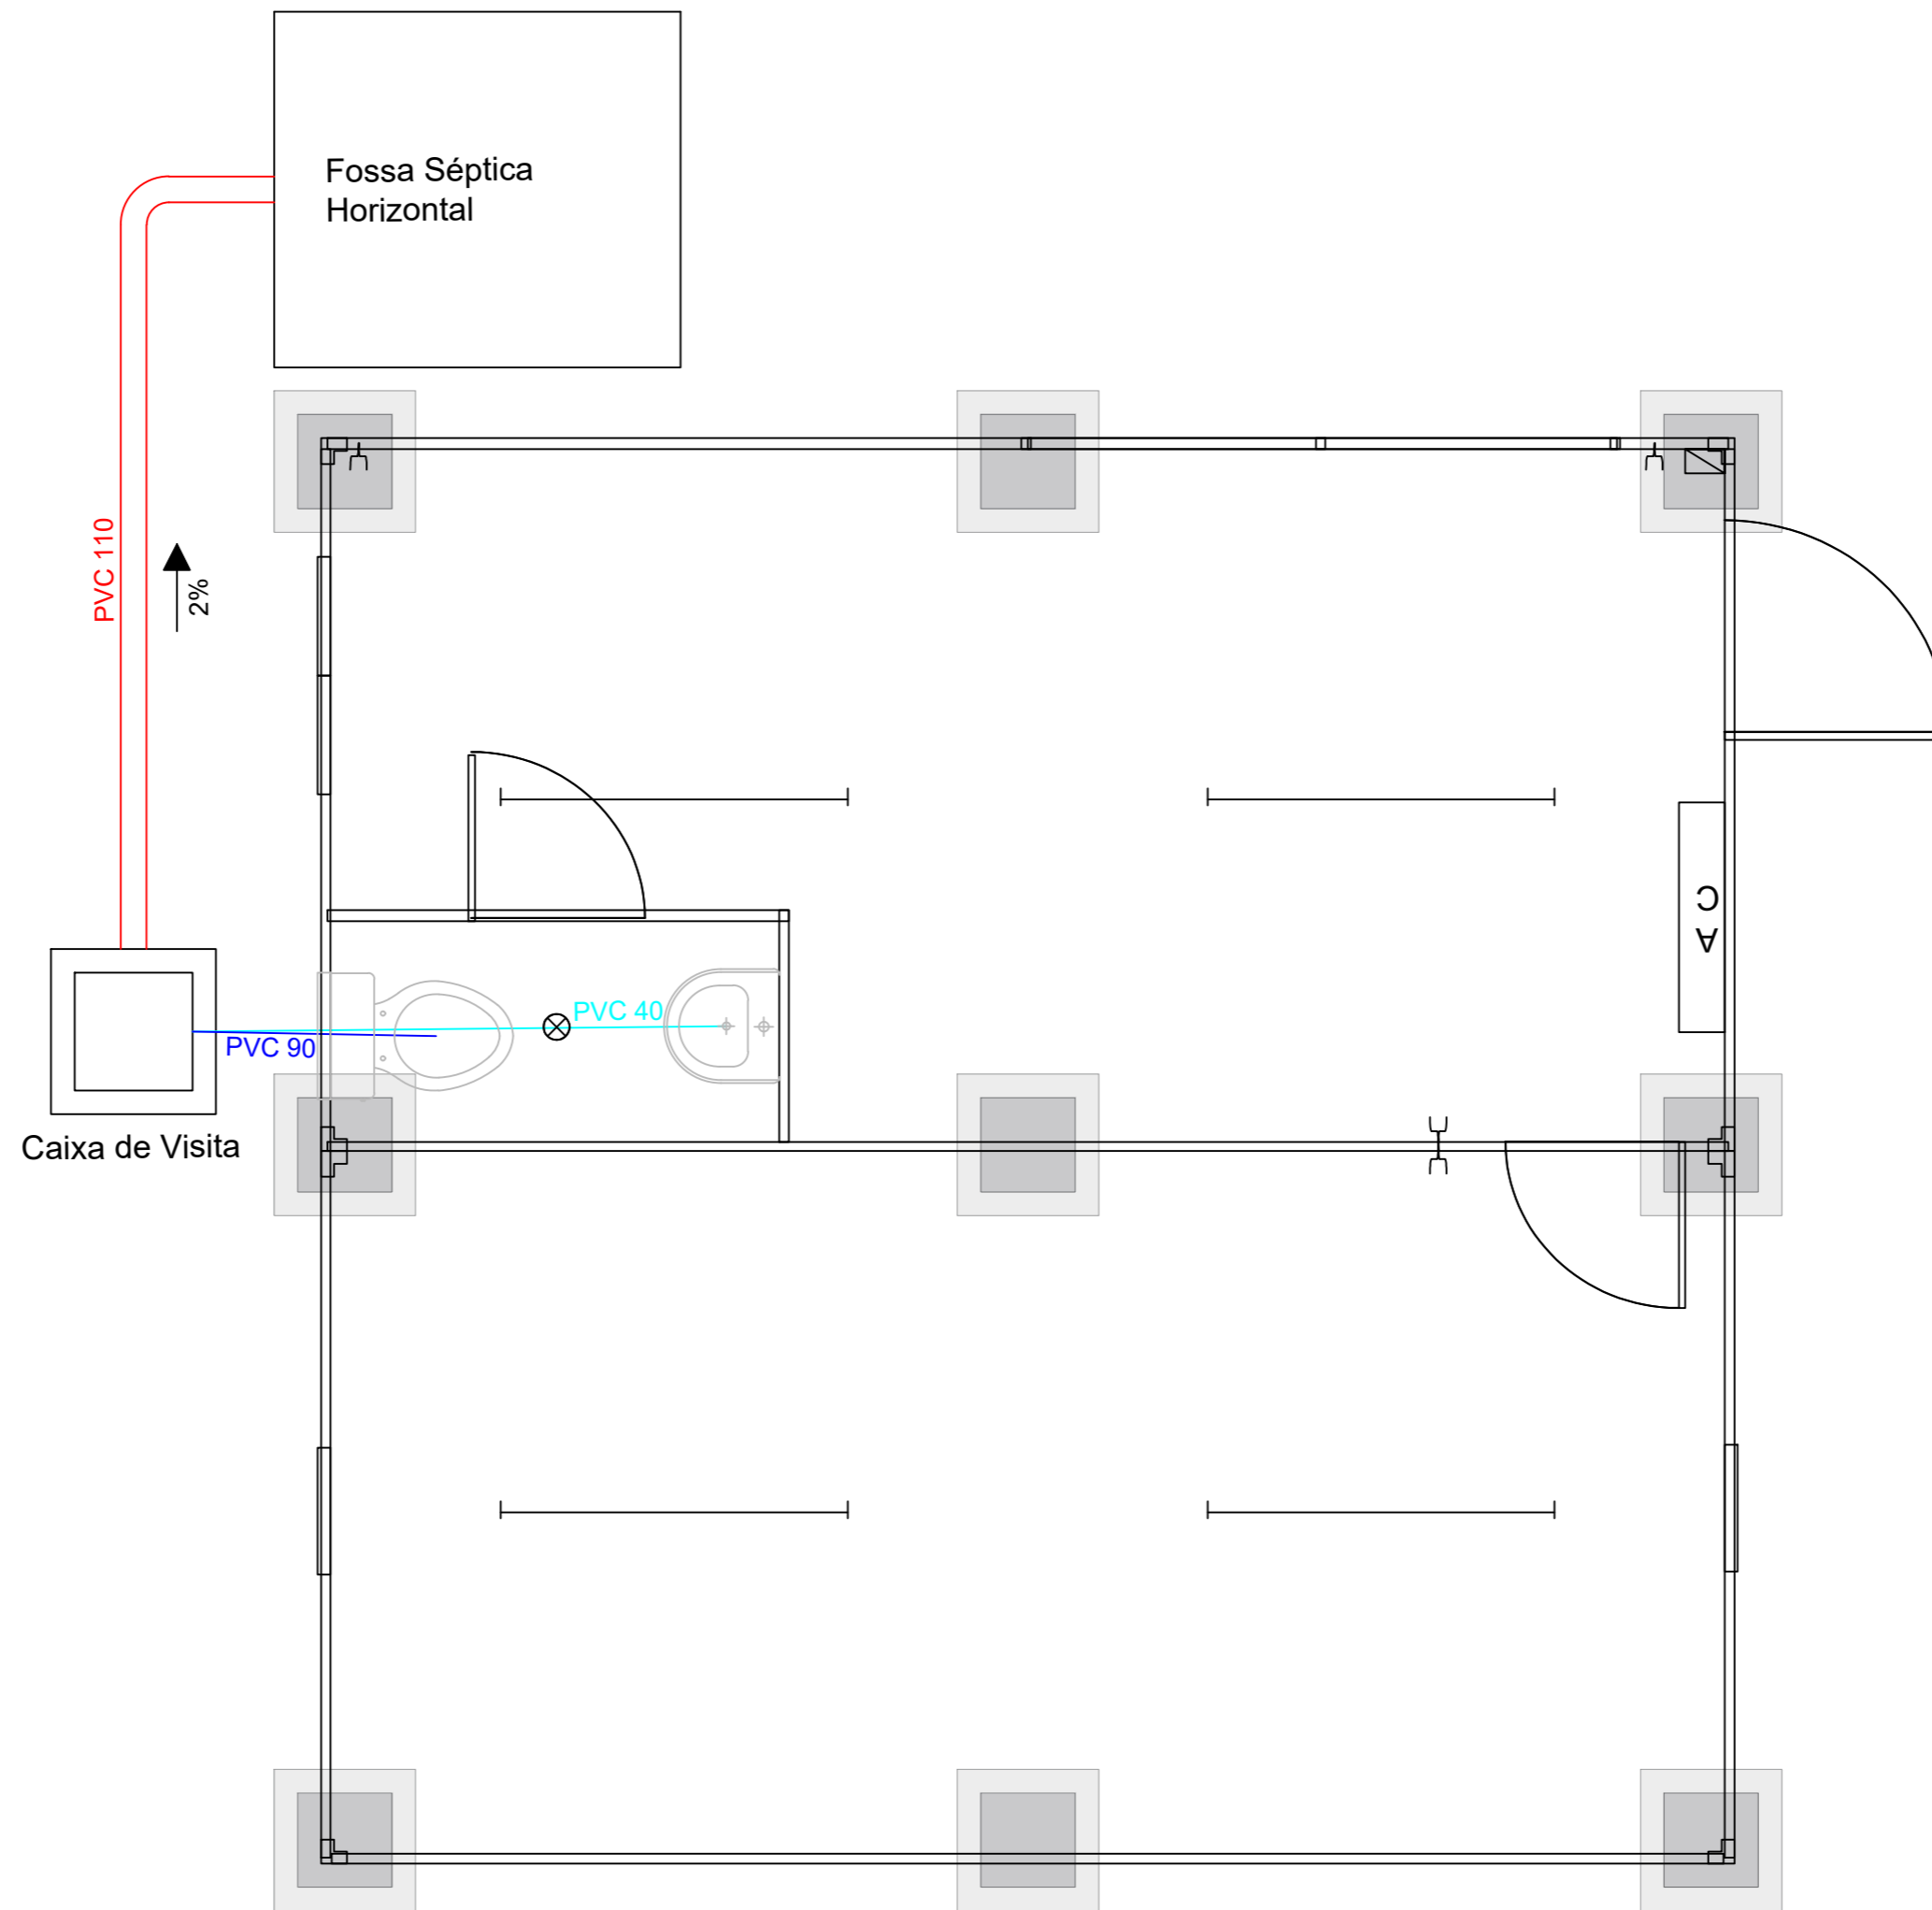

00	Initial version.	Sofia Nogueira	João Fernandes	João Fernandes	16.12.2024
VERSION	PURPOSE	DRAWN	VERIFIED	APPROVED	DATE
PROJECT:	Cabril PV Plant	DRAWING DESIGNATION:		Planta de Implantação do Edifício de Controlo	
SITE:	Cabril, Portugal	ISSUED BY: COE		VOLTAIA	
CLIENT:	Voltalia	DRAWING CODE:		CBR01-DV-CV-DRA-DRAIN_DET-02-01	
PROJECT N°:	CBR01	STAGE:	Development	SERVICE:	Civil
		SCALE:	1:30	FORMAT:	A2