


CORTE A-A / SECTION A-A
ESCALA / SCALE 1:100

CORTE B-B / SECTION B-B
ESCALA / SCALE 1:100

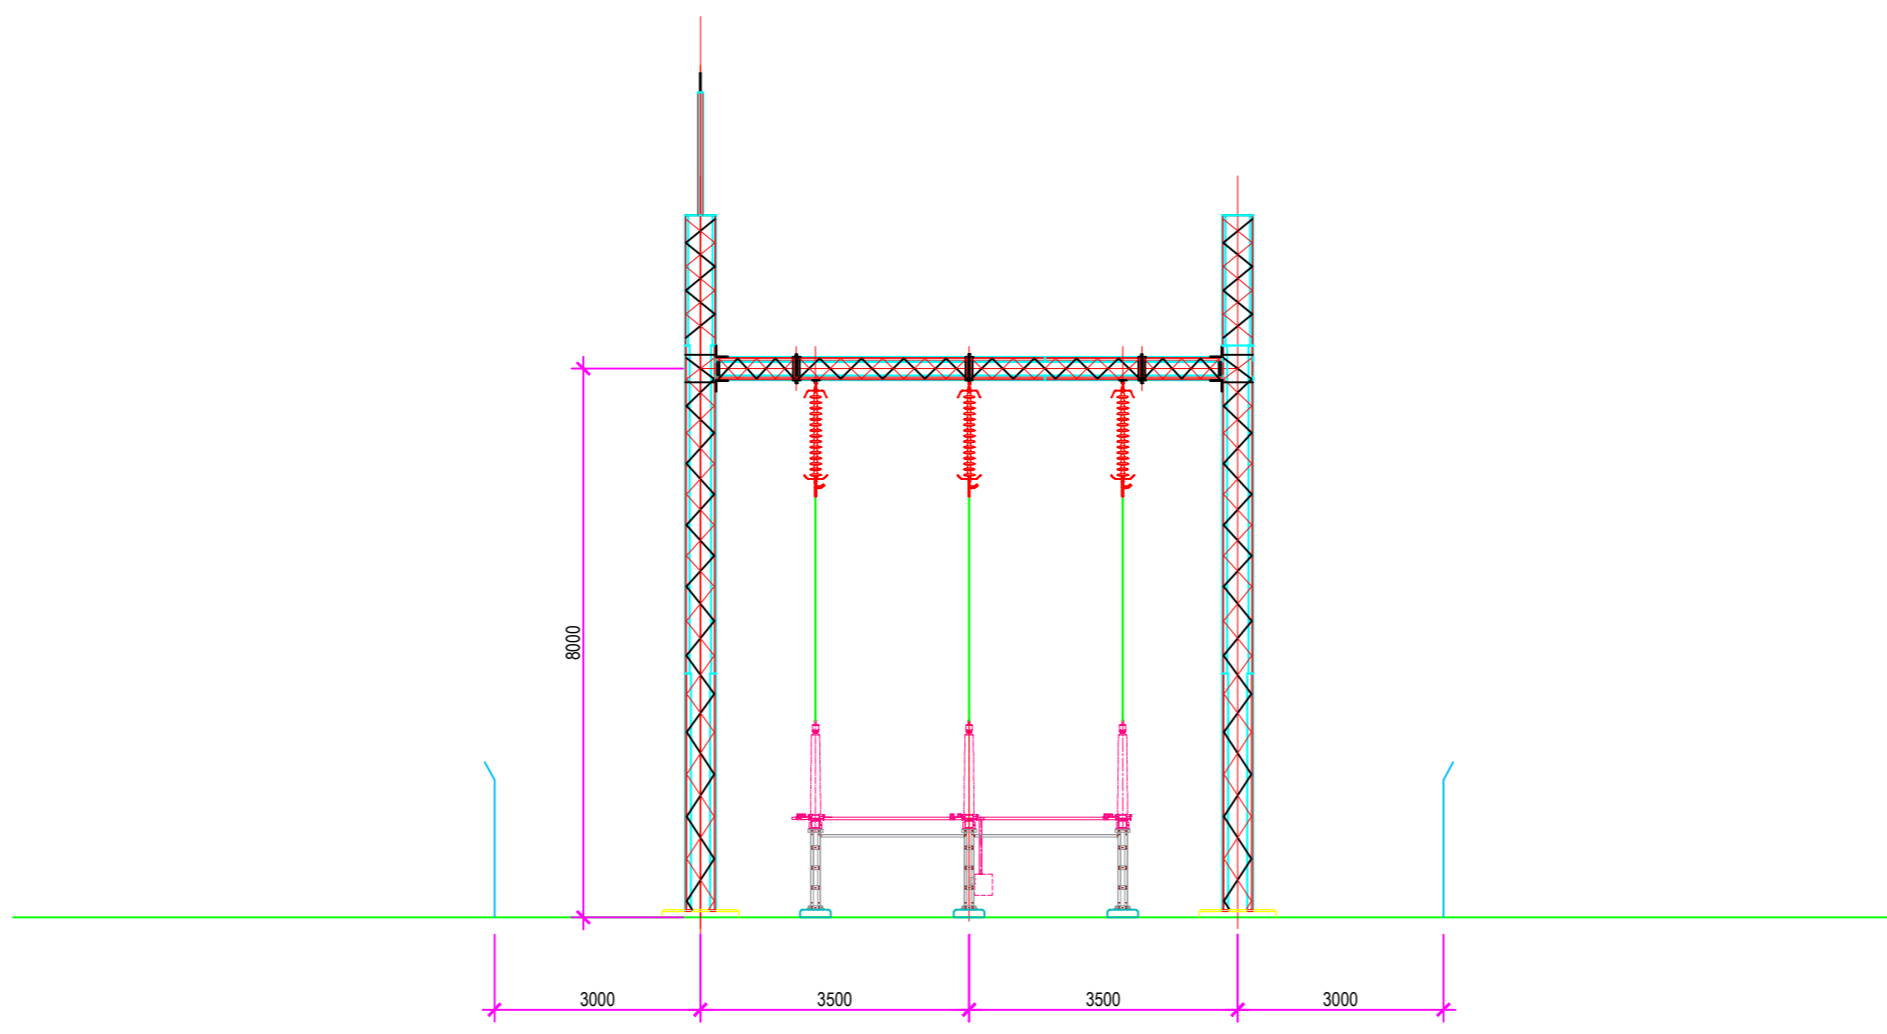

CORTE C-C / SECTION C-C
ESCALA / SCALE 1:100

01	Initial version.	Filipe Brandão	Filipe Brandão	Vitor Ribeiro	02.12.2024
VERSION	PURPOSE	DRAWN	VERIFIED	APPROVED	DATE
PROJECT:	Cabril PV Plant		DRAWING DESIGNATION: Substation Layout Section		
SITE:	Cabril, Portugal		ISSUED BY: COE SUB-CONTRACTOR		
CLIENT:	-		DRAWING CODE: CBR01-DV-PS-DRA-SBS_L_SC		
PROJECT N°:	CBR01	STAGE:	Development	SERVICE:	Power Systems
			SCALE:	±1	FORMAT: A2



CDD:TEML001-03-A4-EN | This drawing is property of Volitalia SA and may not be reproduced, disclosed or copied in whole or in part without permission. All rights reserved by law.