



CONDUTORES 400kV: 2x ACSR 595 (ZAMBEZE)
CABOS DE GUARDA: ACSR 153 (DORKING) + OPGW
DISPOSIÇÃO DAS FASES:

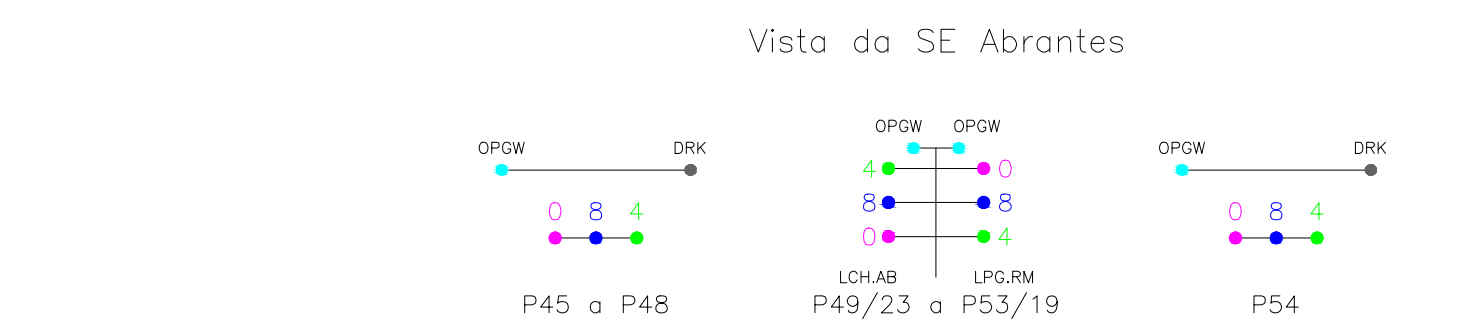

APOIOS: N°45 a N°P56
VÉRTICES: APOIOS N°46, N°47, N°48, N°49/23, N°50/22, N°51/21, N°52/20, N°53/19 e N°54
DISTRITOS: SANTARÉM
CONCELHOS: CONSTÂNCIA
FREGUESIAS: SANTA MARGARIDA DA COUTADA

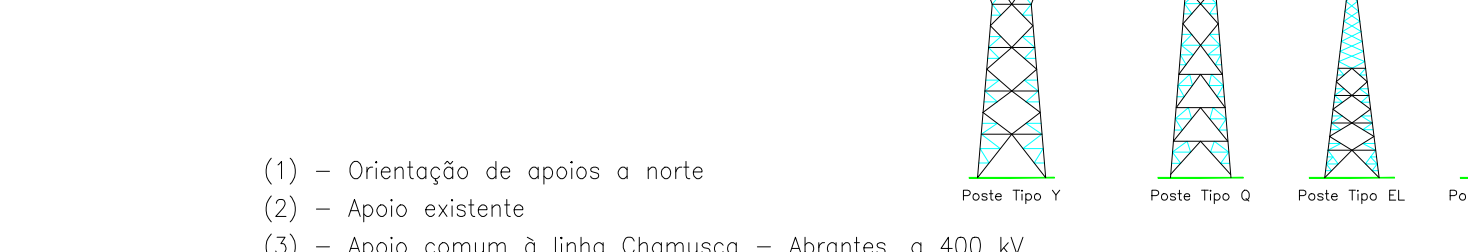

Project information and company details for SUNINGER, including project name, location, and contact information.